


0 10m 20 30 40 50 60 70 80 90 100m  
1 : 1250

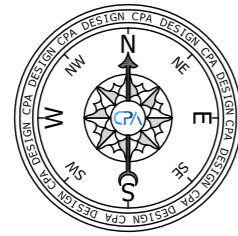


Location Plan (Scale: 1:1250)



Existing Site Plan (Scale: 1:500)



0 5 10 15 20 30 40 50m  
1 : 500

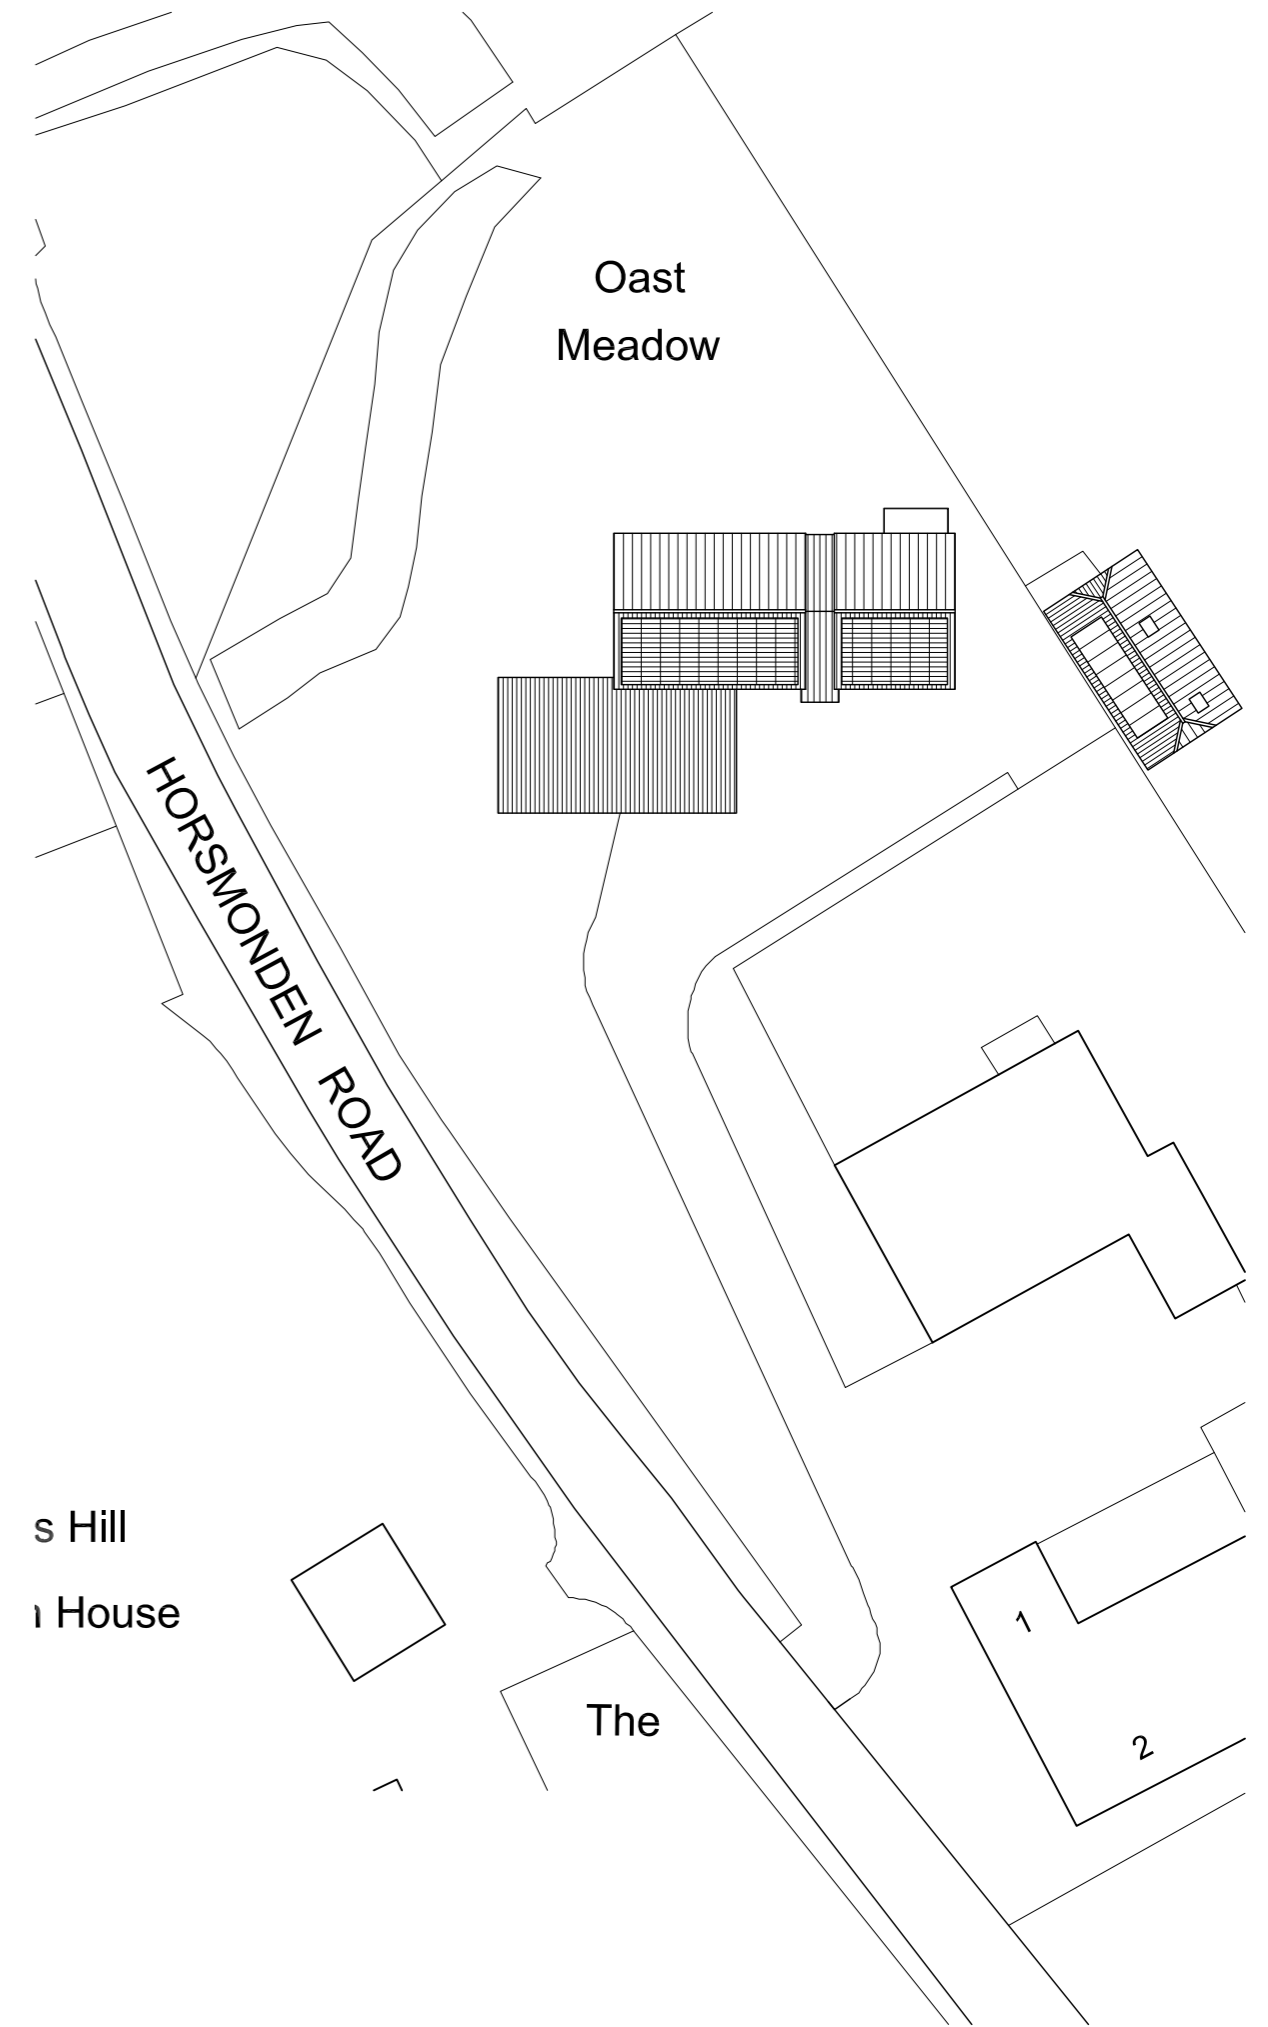

Proposed Site Plan (Scale: 1:500)



Drawings created by CPA Design  
are protected by copyright 2020 ©



info@cpa.design  
www.cpa.design

85 High Street  
Royal Tunbridge Wells  
Kent  
TN11 1XP  
01892 838 851

Site Location:  
Oast Meadow, Horsmonden Road, Brenchley,  
Tonbridge, Kent, TN12 7AT

Drawing Content:  
LOCATION AND SITE PLAN  
Existing and Proposed

Scale: As Noted@A2

Date: Dec' 2020

Project Description:  
Demolition of Existing Dwelling and  
replacement dwelling, demolition of  
stable block, replacement garage

Drawn: CPA

Drawing Ref.  
20-056-01A