

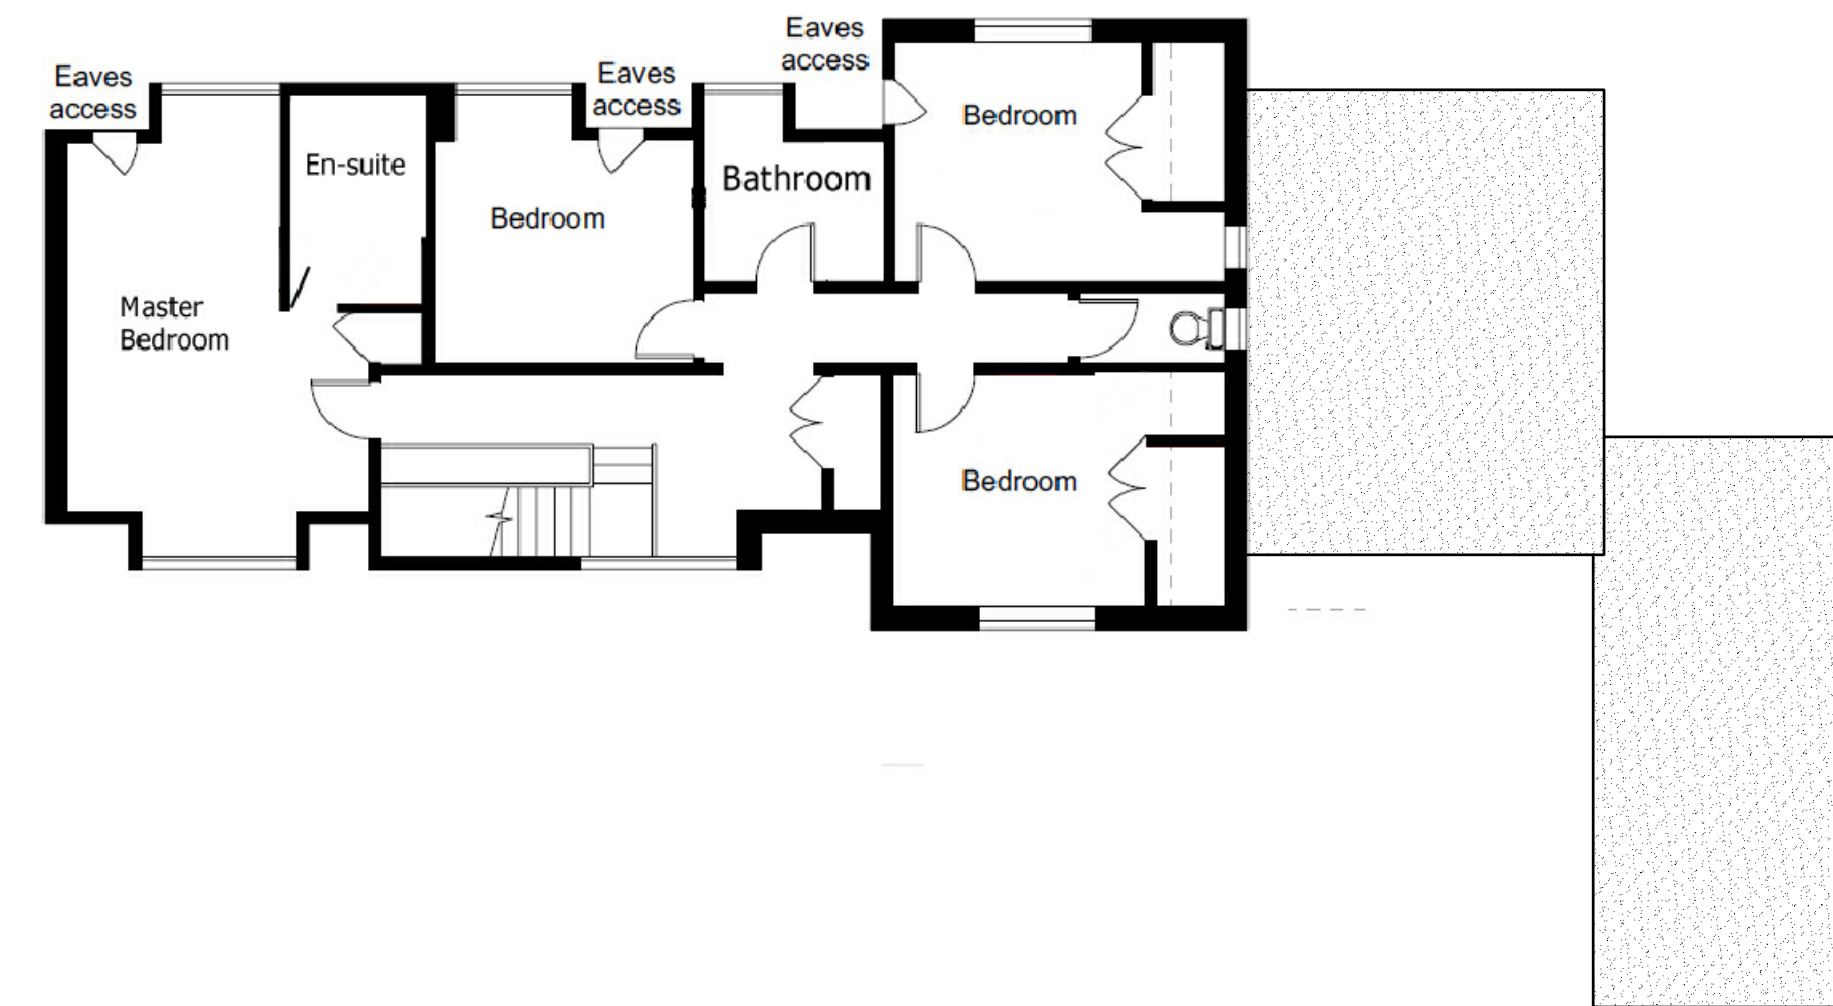



First Floor Plan (Scale: 1:100)

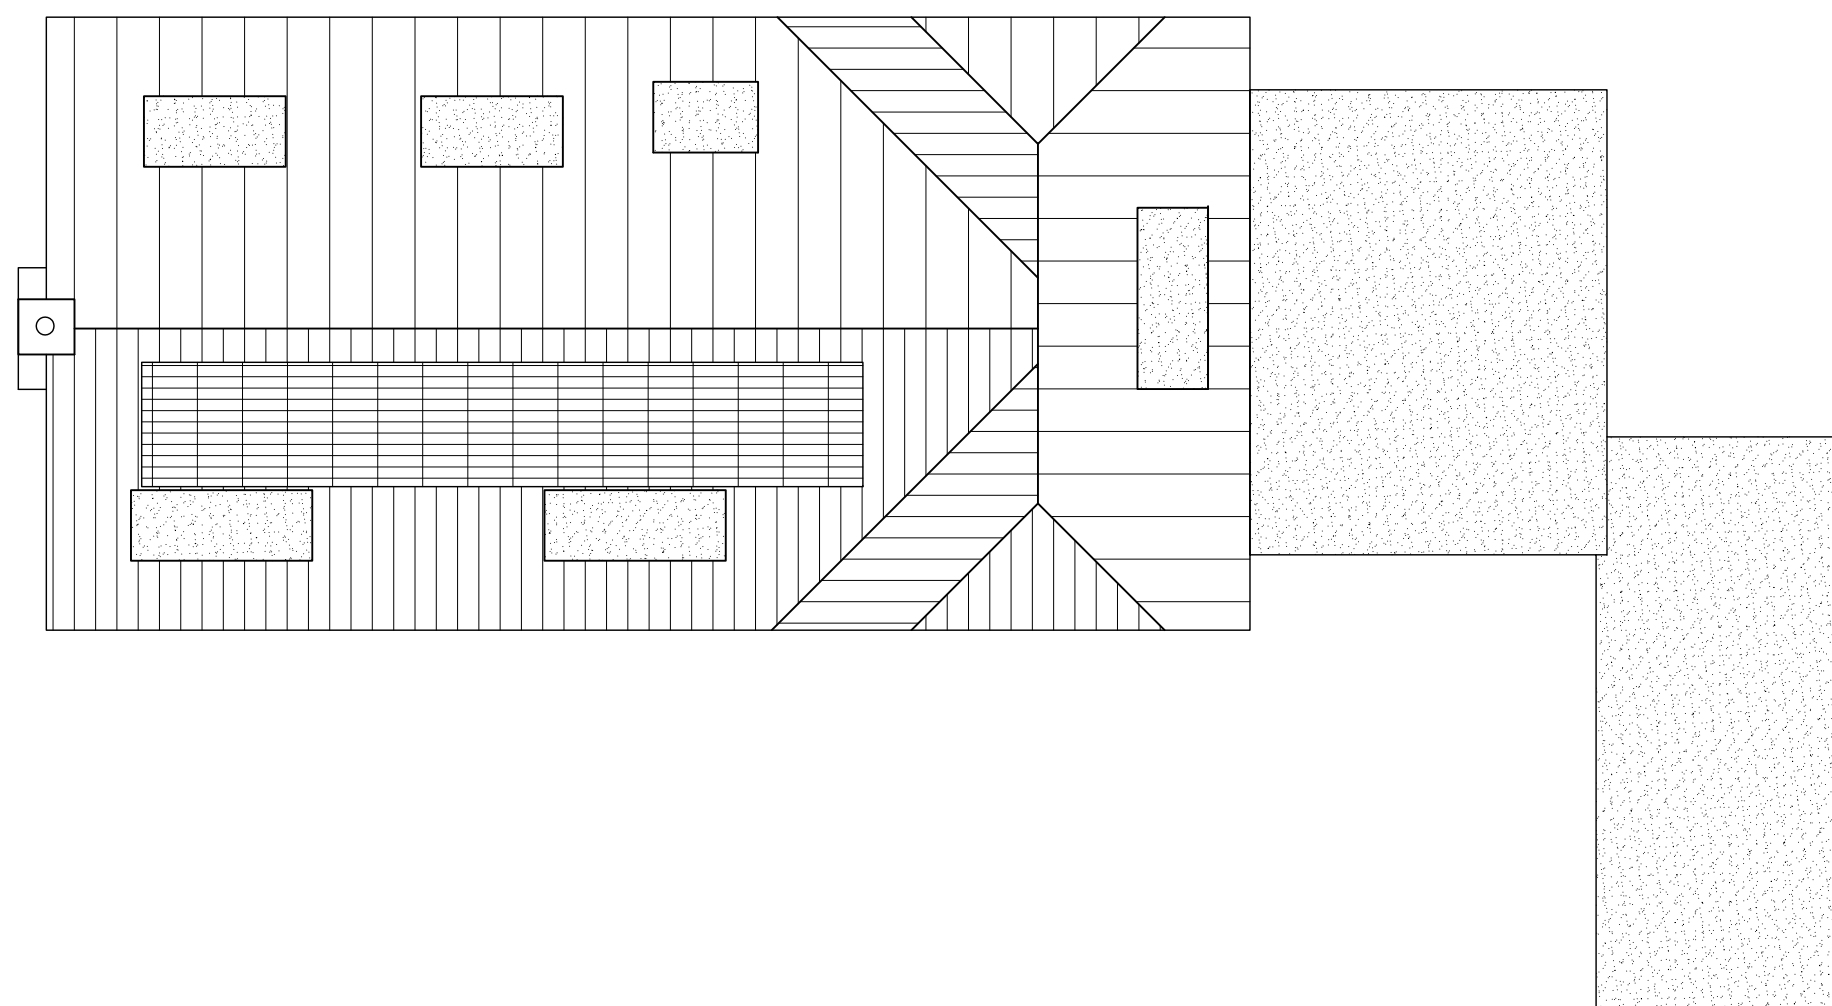

Roof Plan (Scale: 1:100)

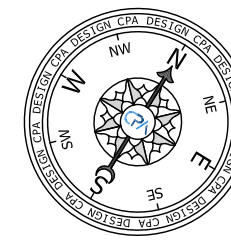


Ground Floor Plan (Scale: 1:100)

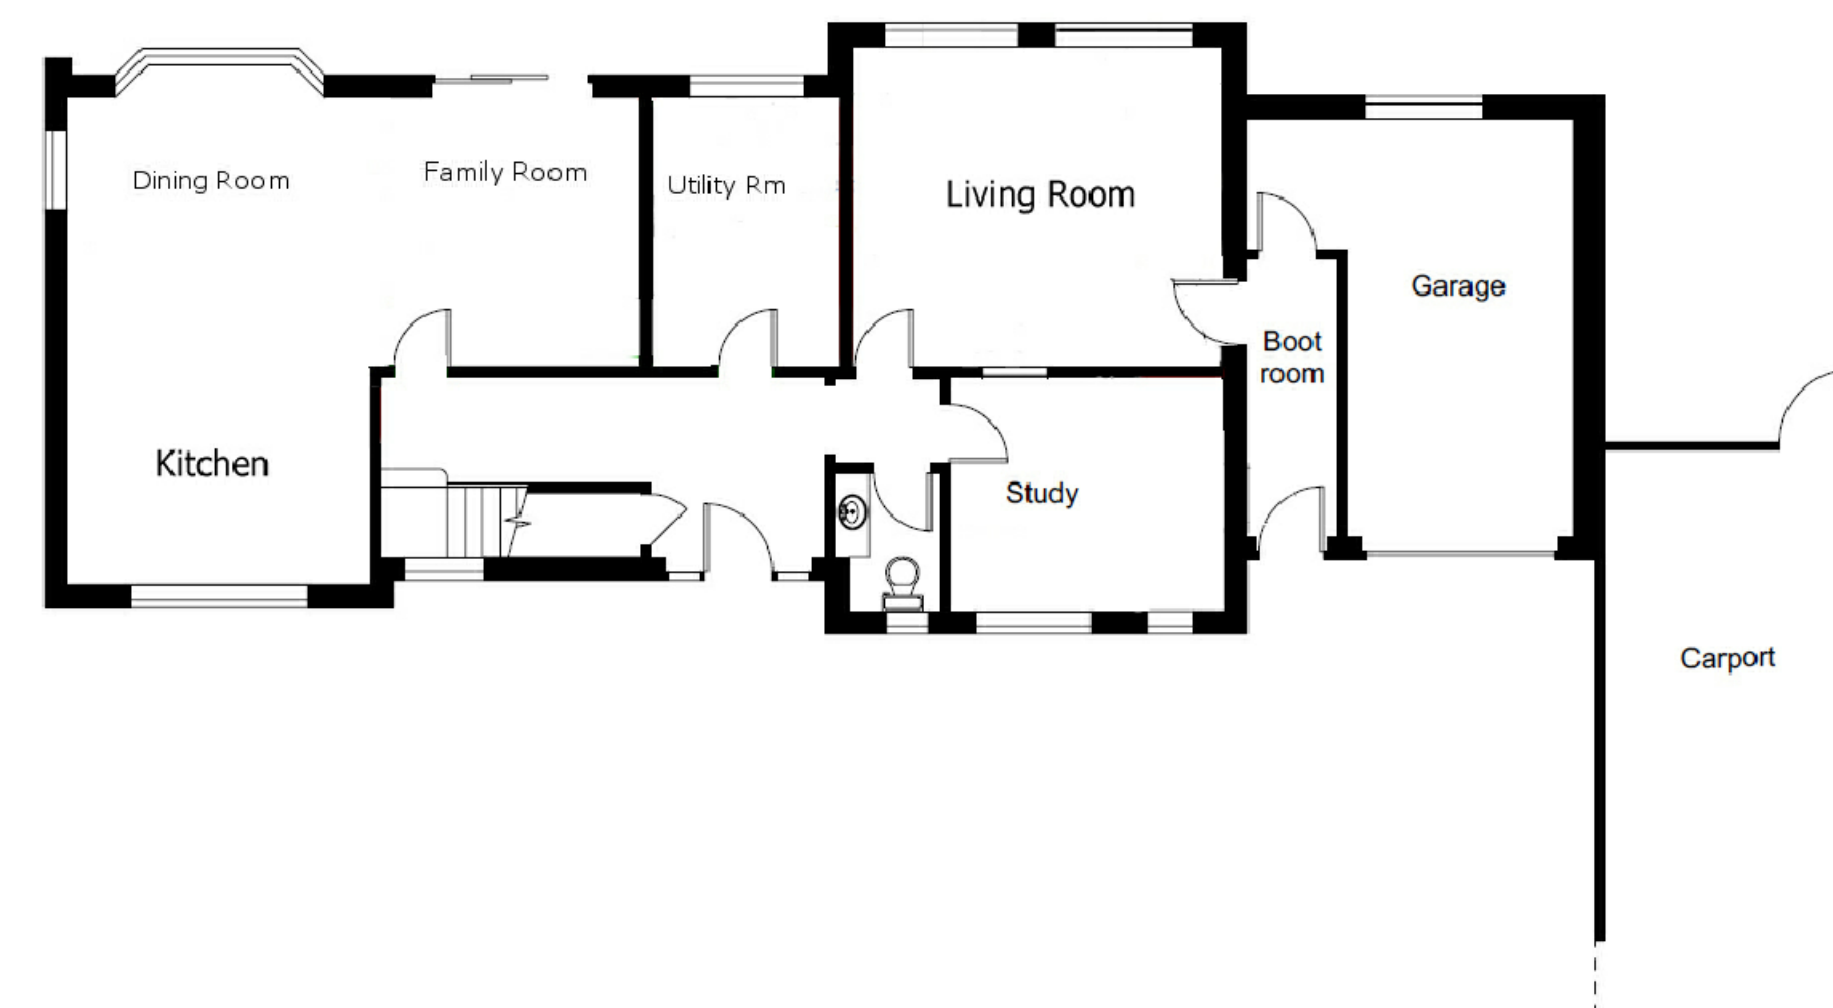

South West Elevation (Scale: 1:100)




South East Elevation (Scale: 1:100)

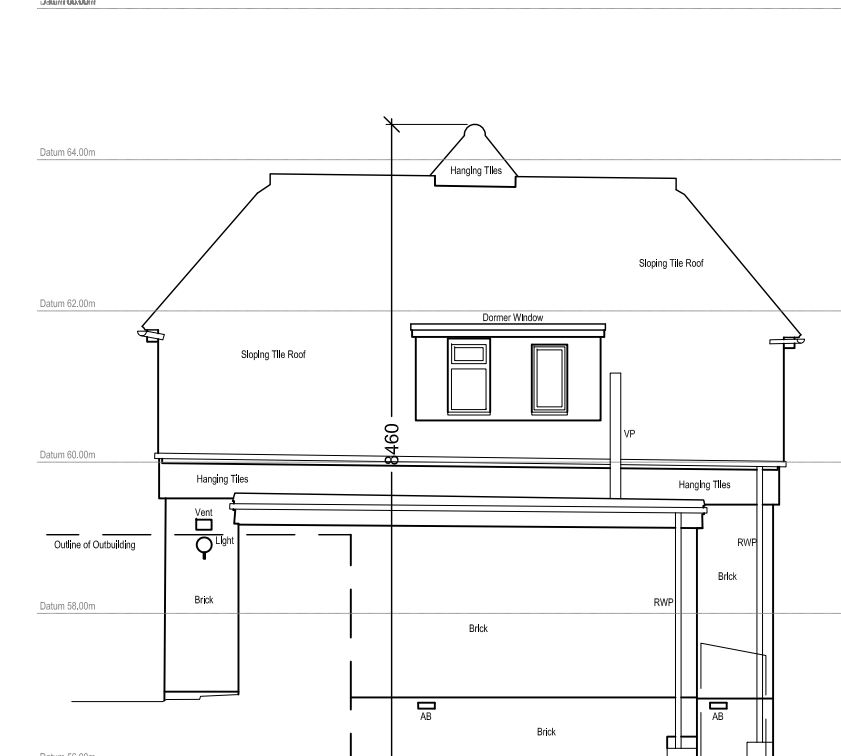


North East Elevation (Scale: 1:100)



North West Elevation (Scale: 1:100)

 

Drawings created by CPA Design are protected by copyright 2020 ©

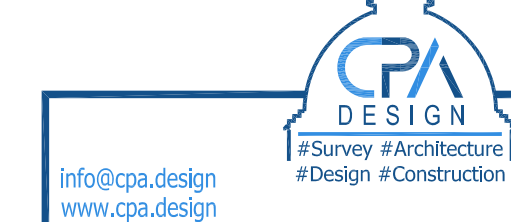

Site Location: Oast Meadow, Horsmonden Road, Brencley, Tonbridge, Kent, TN12 7AT	
Drawing Contents: EXISTING DWELLING Floor & Roof Plans and Elevations	Scale: 1:100 @A1 Date: Dec' 2020
Project Description: Demolition of Existing Dwelling and replacement dwelling, demolition of stable block, replacement garage	Drawn: CPA Drawing Ref.: 20-056-02D

85 High Street
Royal Tunbridge Wells
Kent
TN11 1XP
01892 839 851