

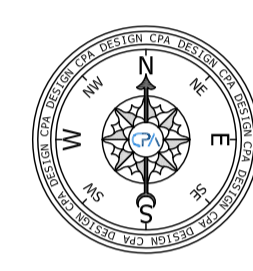



North Elevation (Scale: 1:100)

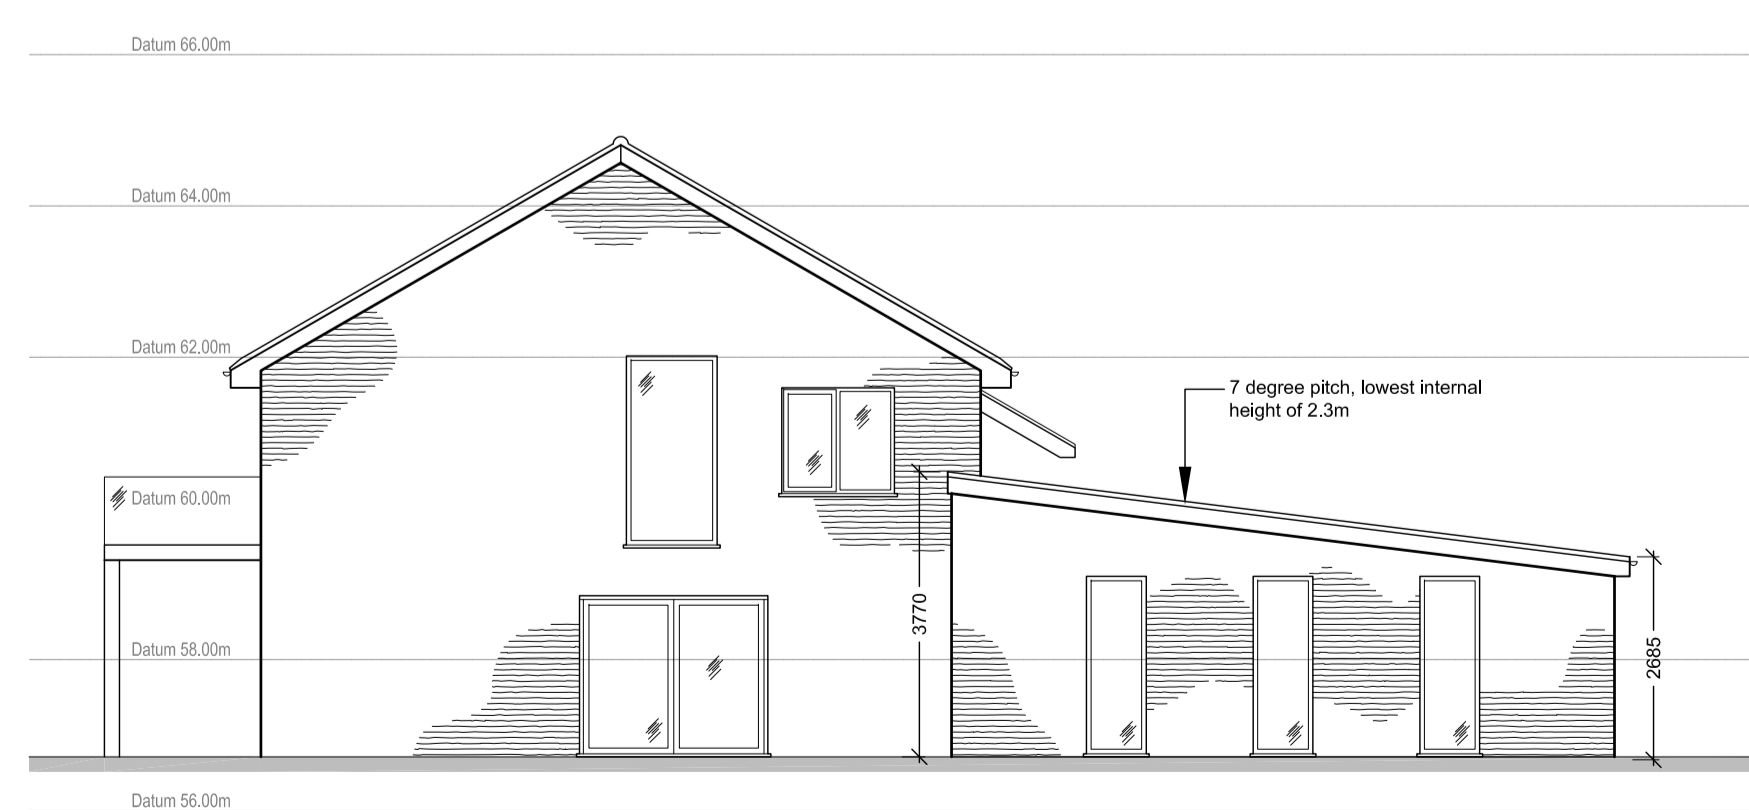

Ground Floor Plan (Scale: 1:100)

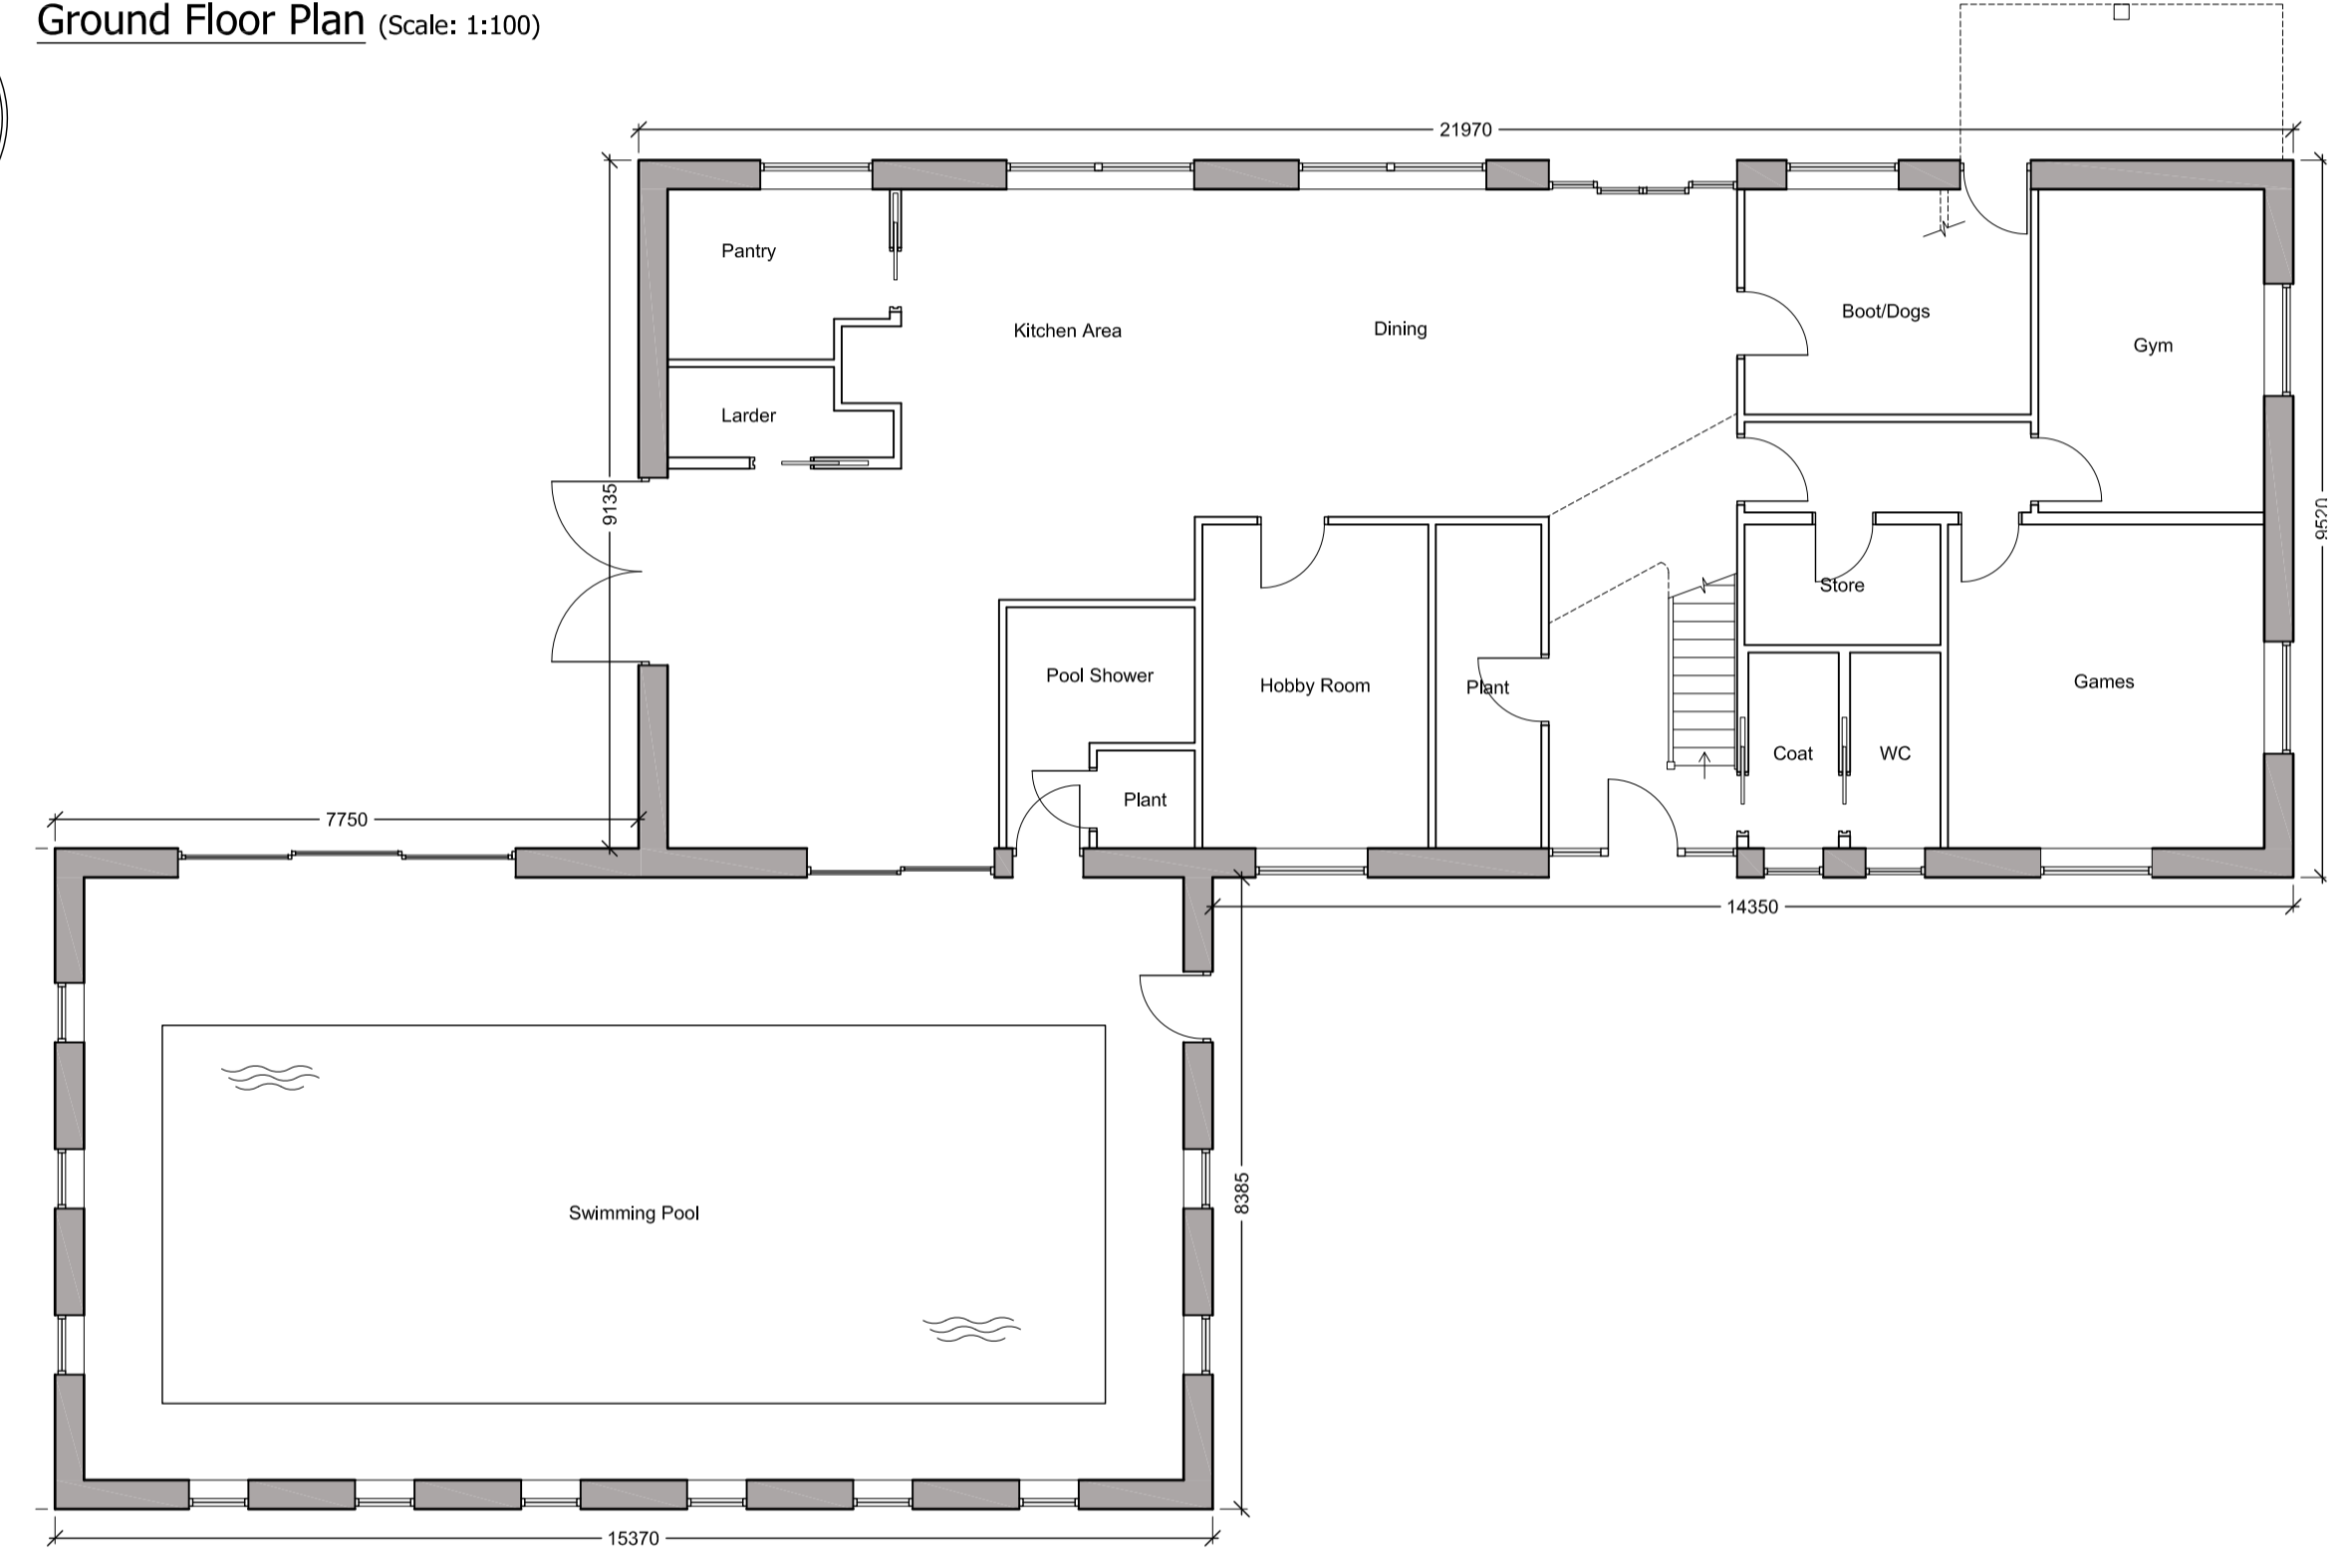


West Elevation (Scale: 1:100)

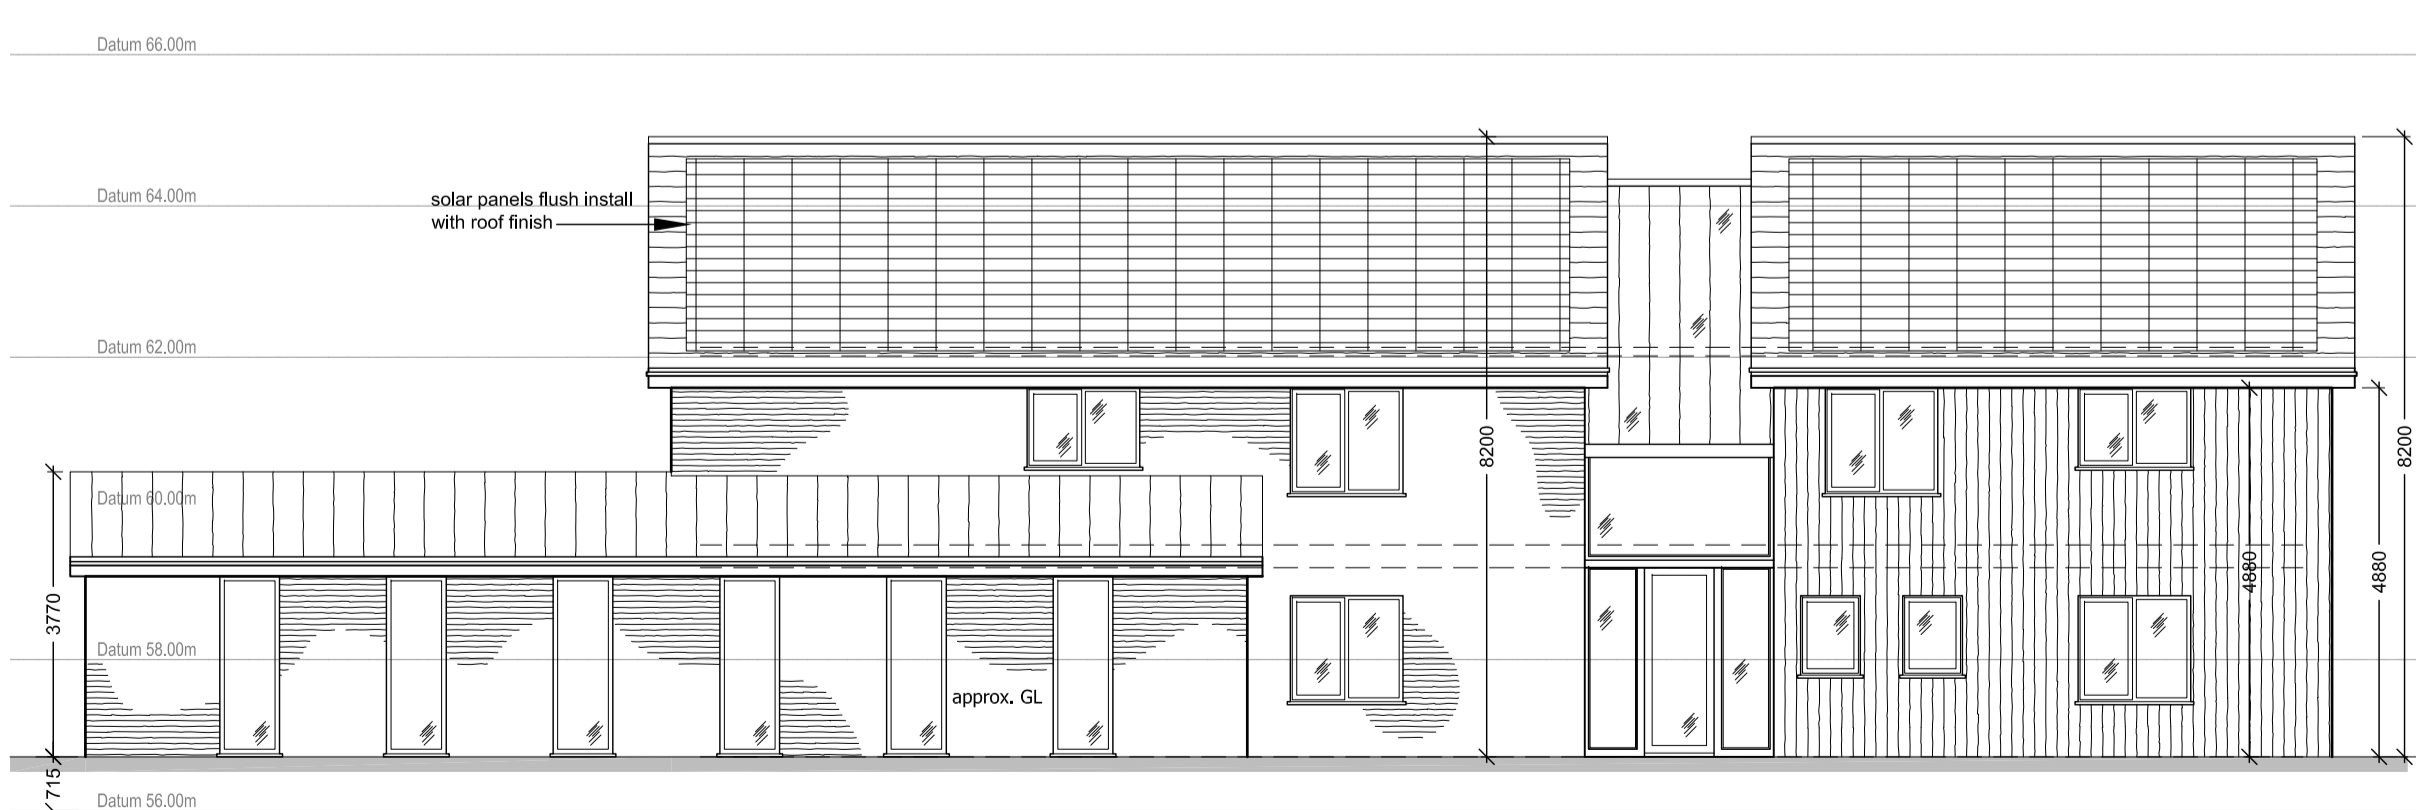


South Elevation (Scale: 1:100)



East Elevation (Scale: 1:100)

 

Drawings created by CPA Design are protected by copyright 2020 ©

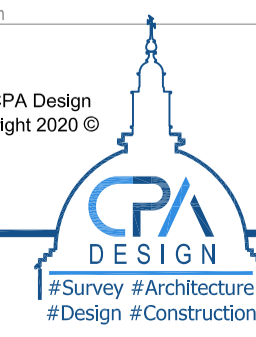

info@cpa.design
www.cpa.design

Site Location: Oast Meadow, Horsmonden Road, Brenchley, Tonbridge, Kent, TN12 7AT	
Drawing Contents: PROPOSED DWELLING Ground Floor Plan and Elevations	Scale: 1:100 @A1 Date: Dec' 2020
Project Description: Demolition of Existing Dwelling and replacement dwelling, demolition of stable block, replacement garage	Drawn: CPA Drawing Ref.: 20-056-03A

85 High Street
Royal Tunbridge Wells
Kent
TN11 1XP
01892 839 881