

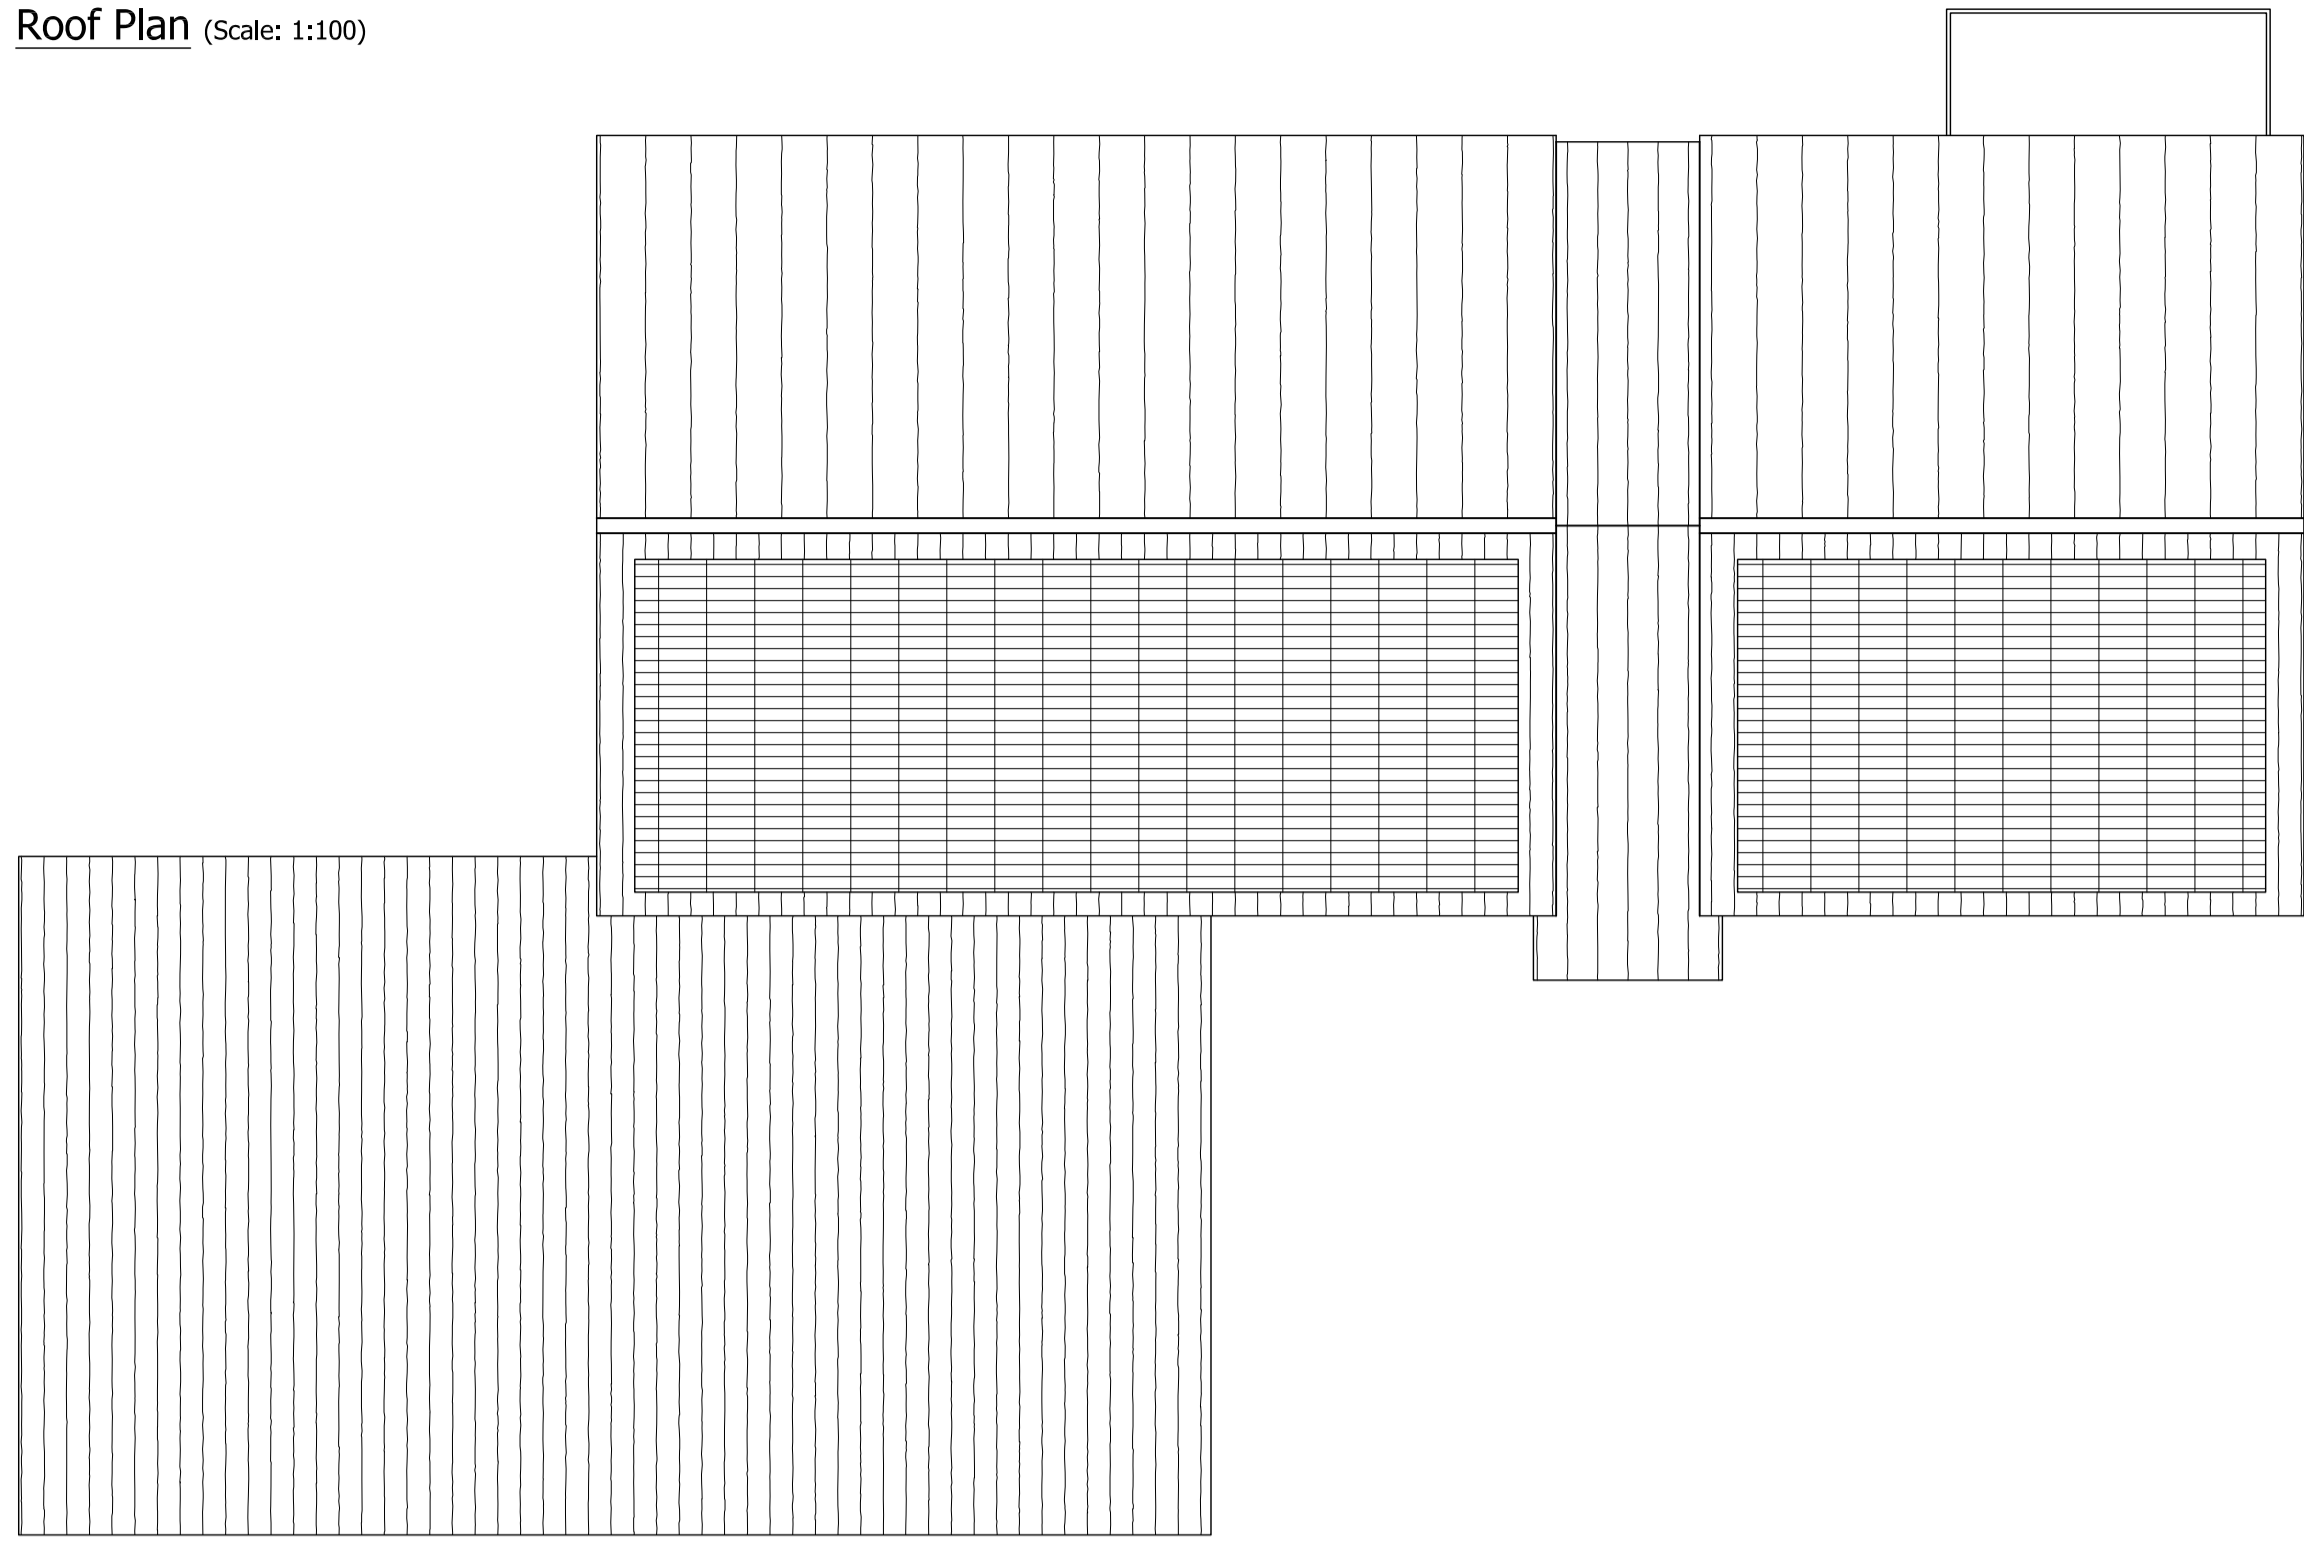



Roof Plan (Scale: 1:100)

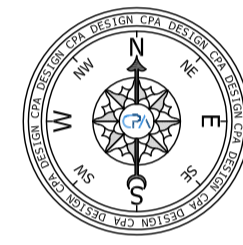



First Floor Plan (Scale: 1:100)

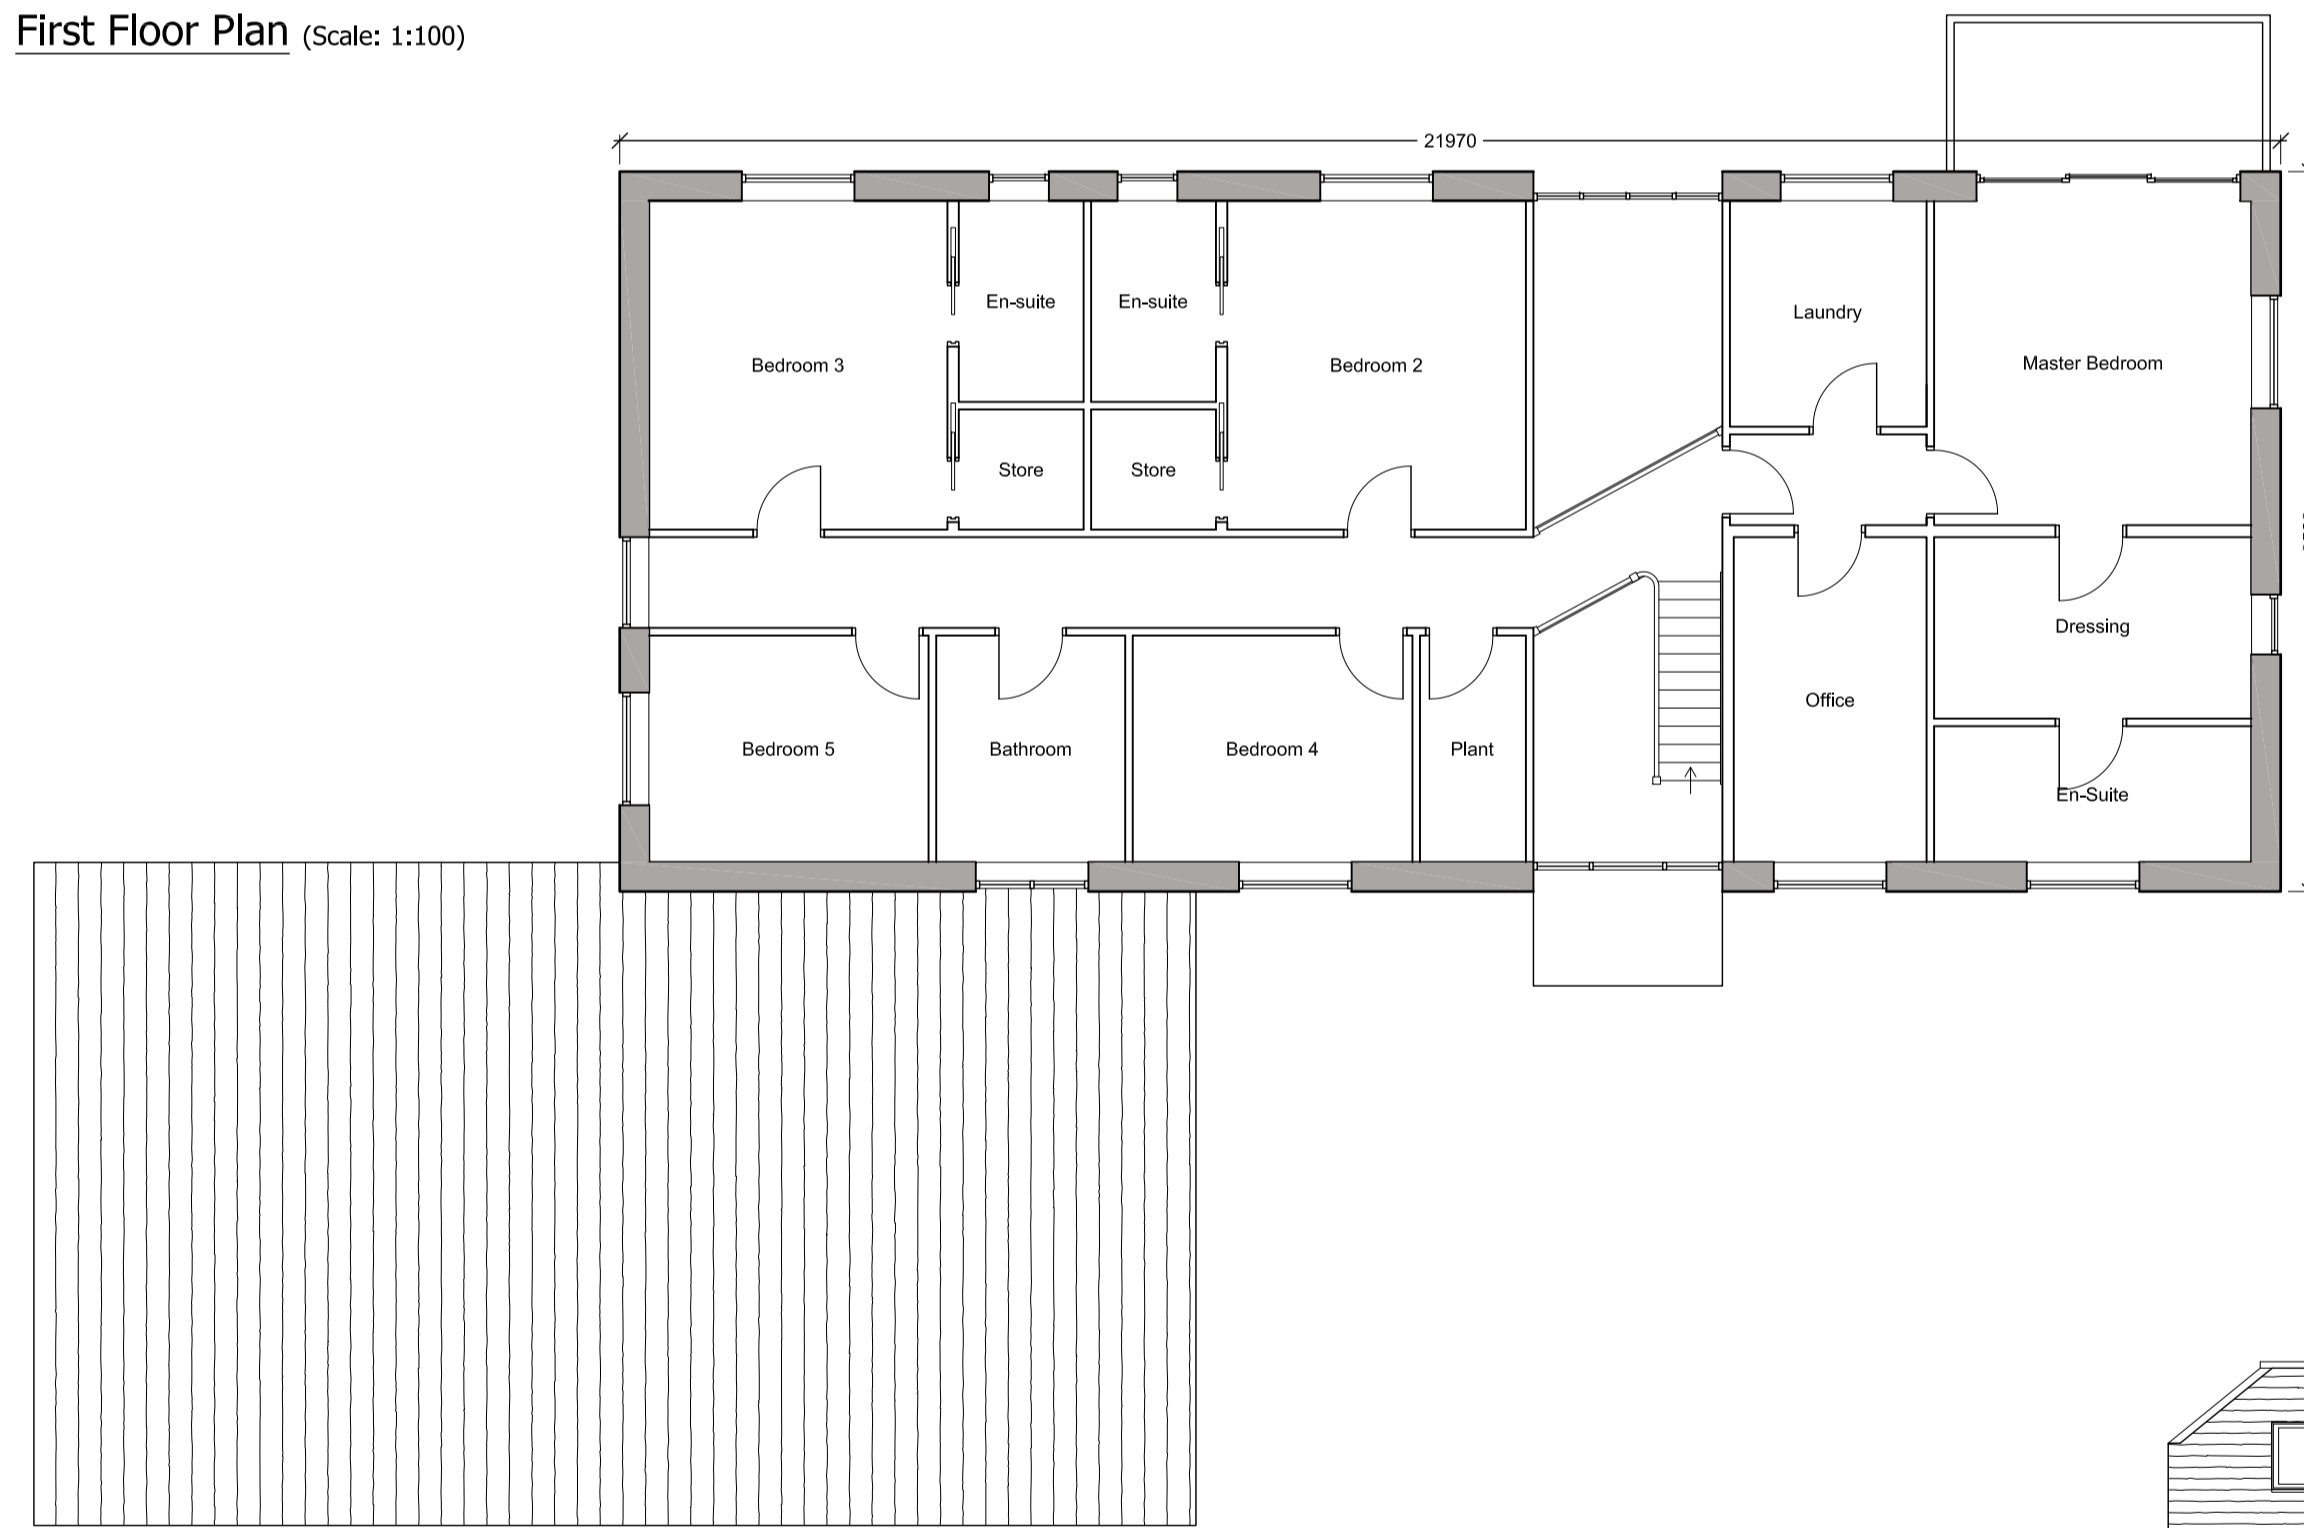


Roof Plan (Scale: 1:100)

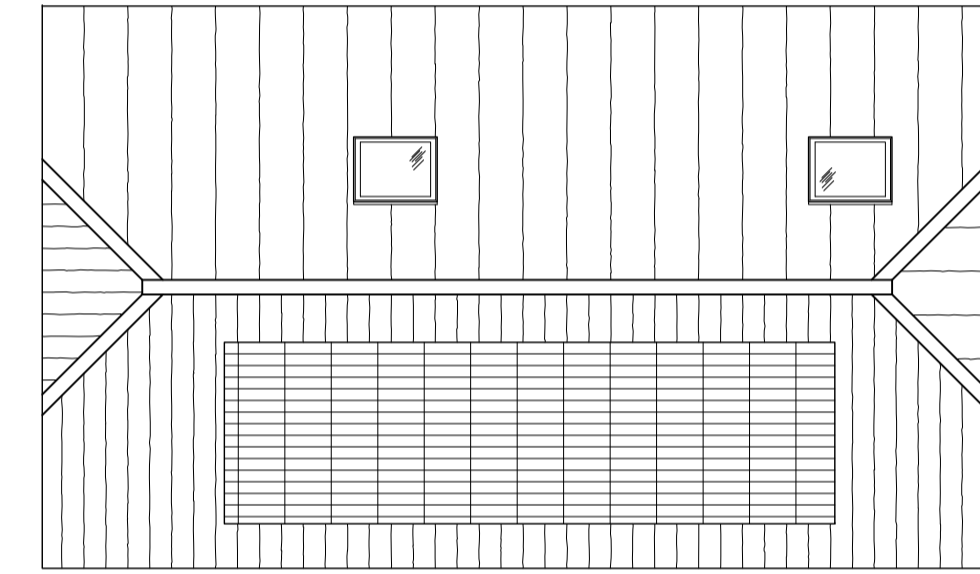

Floor Plan (Scale: 1:100)

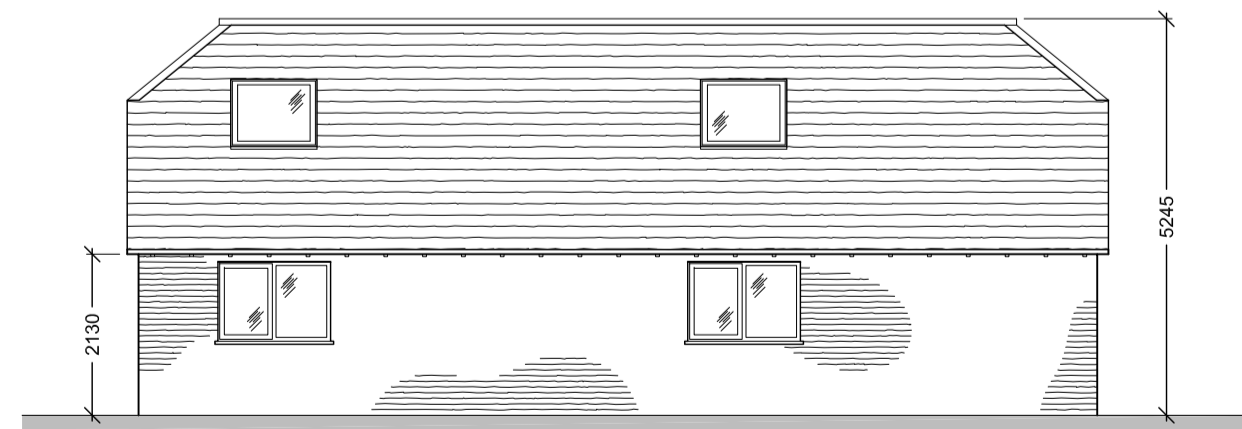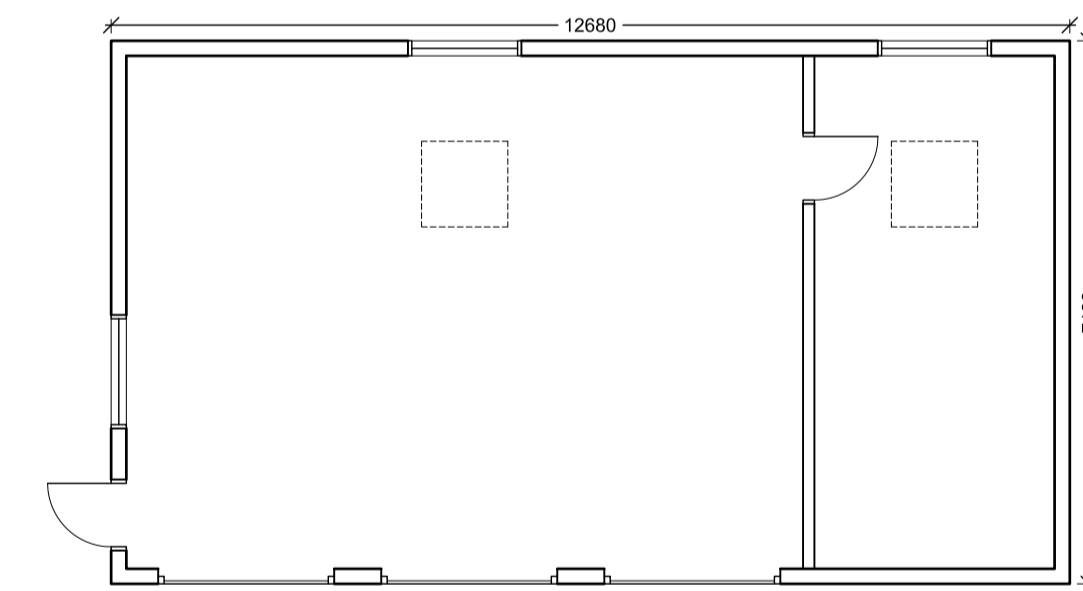


North East Elevation (Scale: 1:100)

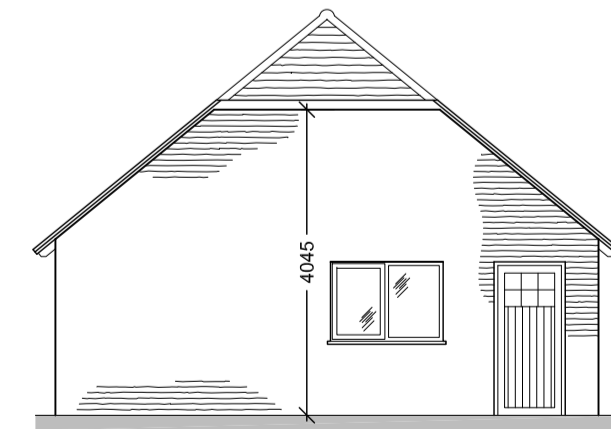


North West Elevation (Scale: 1:100)



South West Elevation (Scale: 1:100)

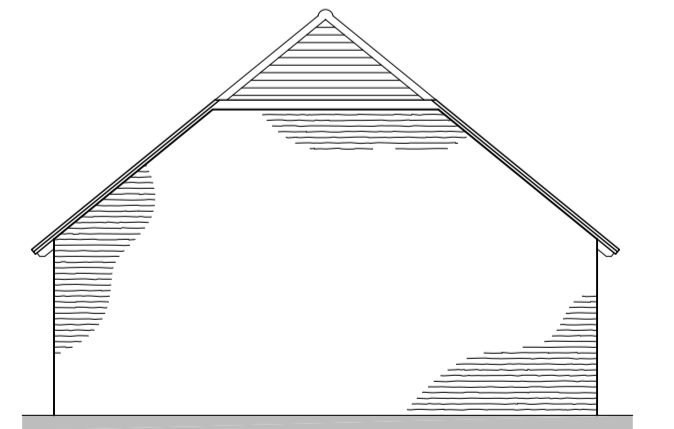

South East Elevation (Scale: 1:100)

 

Drawings created by CPA Design
are protected by copyright 2020 ©

info@cpa.design
www.cpa.design



85 High Street
Royal Tunbridge Wells
Kent
TN11 1XP
01892 839 881

Site Location: Oast Meadow, Horsmonden Road, Brenchley, Tonbridge, Kent, TN12 7AT	Scale: 1:100 @A1
Drawing Content: PROPOSED DWELLING/GARAGE Floor Plans and Elevations	Date: Dec' 2020
Project Description: Demolition of Existing Dwelling and replacement dwelling, demolition of stable block, replacement garage	Drawn: CPA Drawing Ref.: 20-056-04A