




Site Reference Plan (Scale: 1:200)

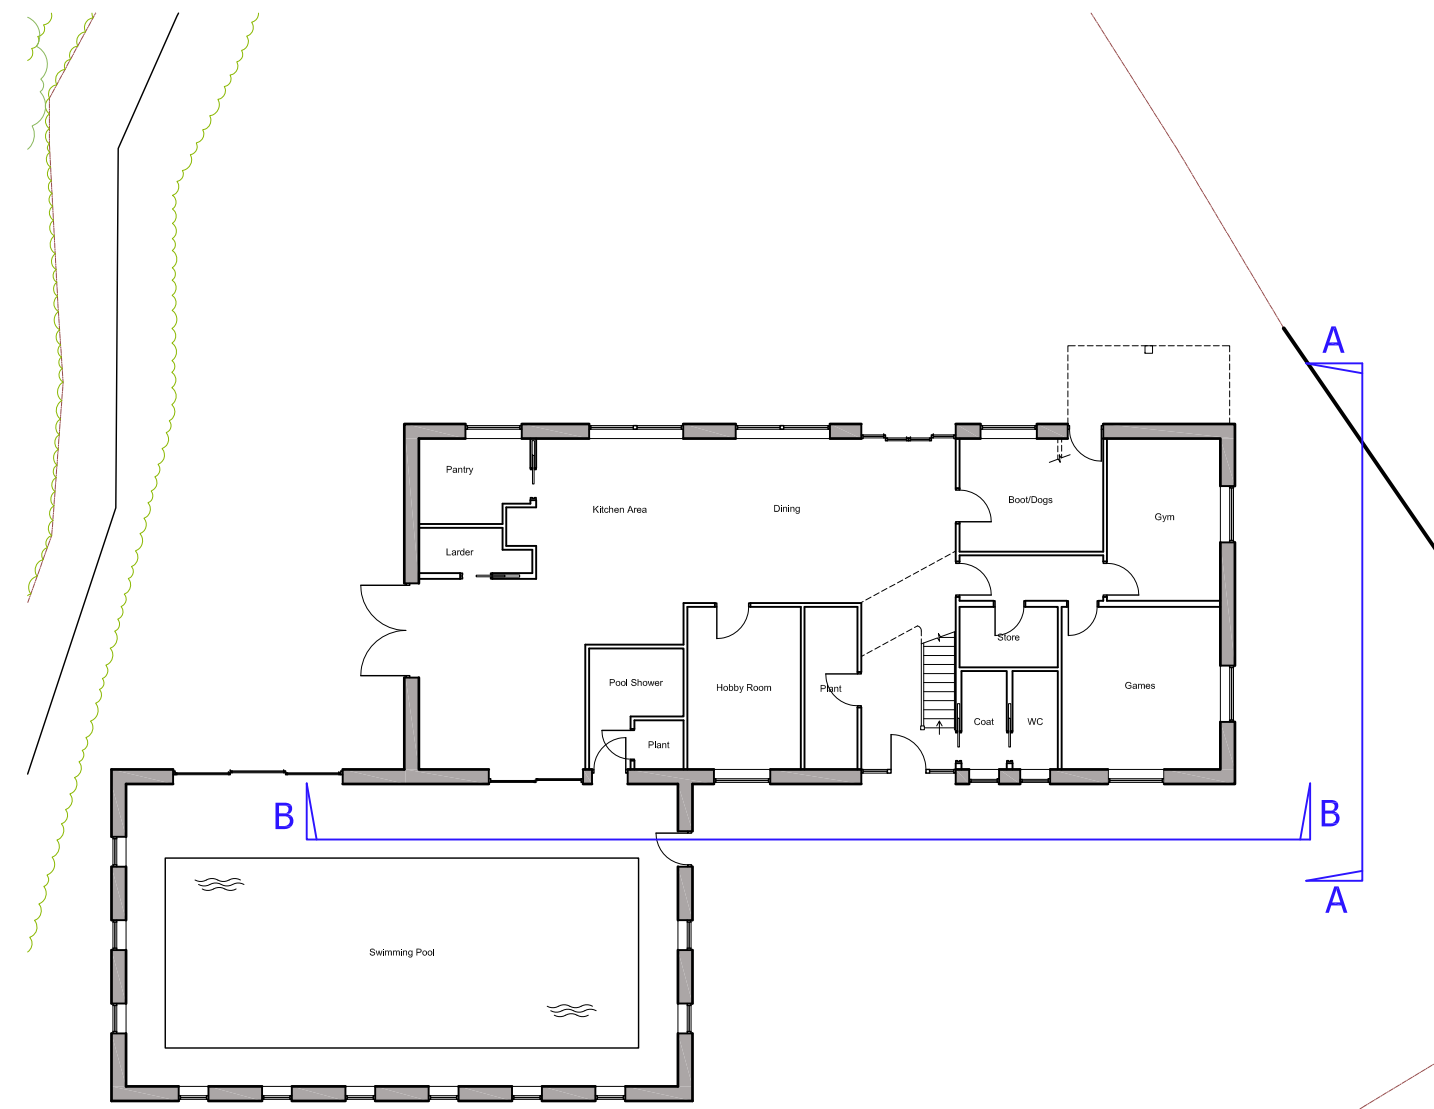

Proposed Site Reference Plan (Scale: 1:200)

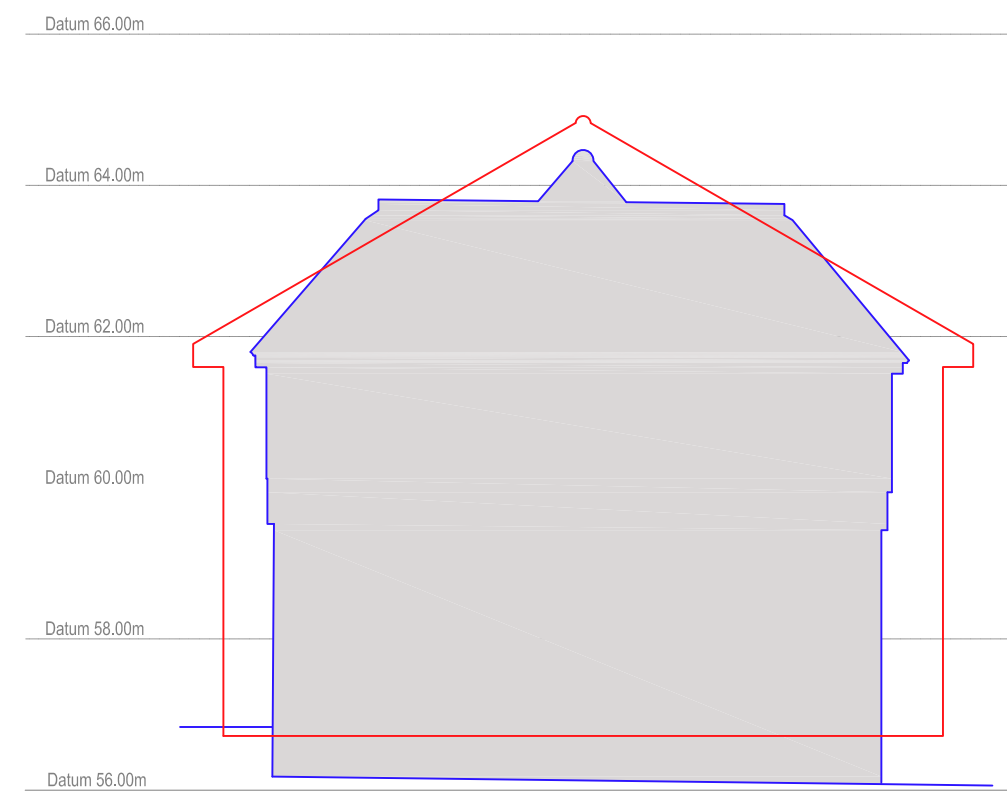


Elevation A-A (Scale: 1:100)

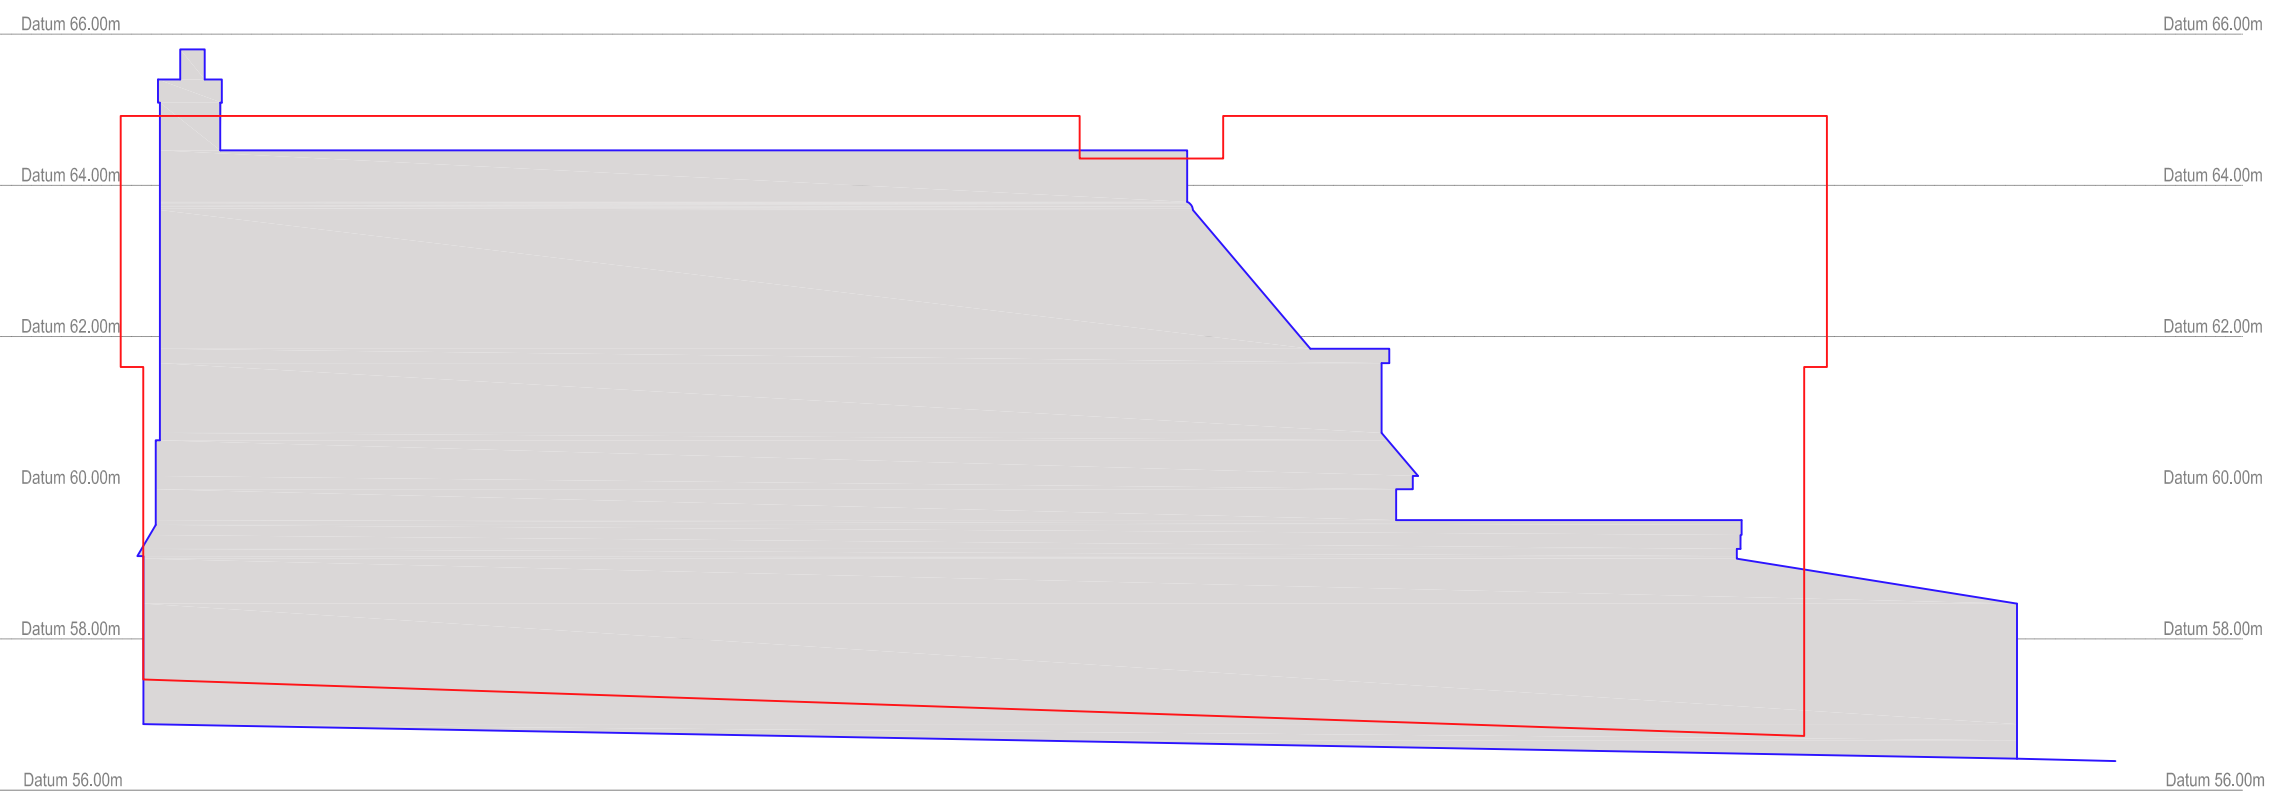

Elevation B-B (Scale: 1:100)

Legend:-

- Existing Building Outline
- Proposed replacement dwelling Outline

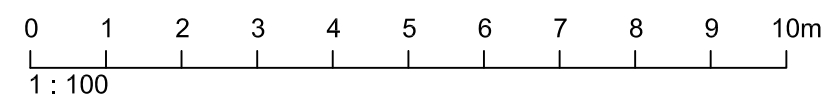

Drawings created by CPA Design are protected by copyright 2020 ©

info@cpa.design
www.cpa.design



85 High Street
Royal Tunbridge Wells
Kent
TN11 1XP
01892 838 851

Site Location: Oast Meadow, Horsmonden Road, Brenchley, Tonbridge, Kent, TN12 7AT	
Drawing Content: EXISTING AND PROPOSED Elevation Comparisons	Scale: As Noted@A2 Date: Dec' 2020
Project Description: Demolition of Existing Dwelling and replacement dwelling, demolition of stable block, replacement garage	Drawn: CPA Drawing Ref. 20-056-05